
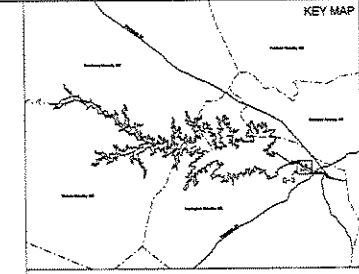


Project Boundary Line Traverse		
From - To	Bearing	Distance
0-1	S 17°40' W	258'
1-2	N 71°08' W	290'
2-3	S 05°06' W	101'
3-4	S 54°25' W	97'
4-5	N 37°18' W	97'
5-6	S 58°44' W	133'
6-7	S 54°07' W	40'
7-8	N 64°03' W	137'
8-9	N 17°03' E	122'
9-10	N 74°52' E	47'
10-11	N 17°03' E	103'
11-12	EL. 182.00'	1857'
12-13	N 22°02' E	224'
13-14	N 82°01' W	107'
14-15	N 84°42' W	136'

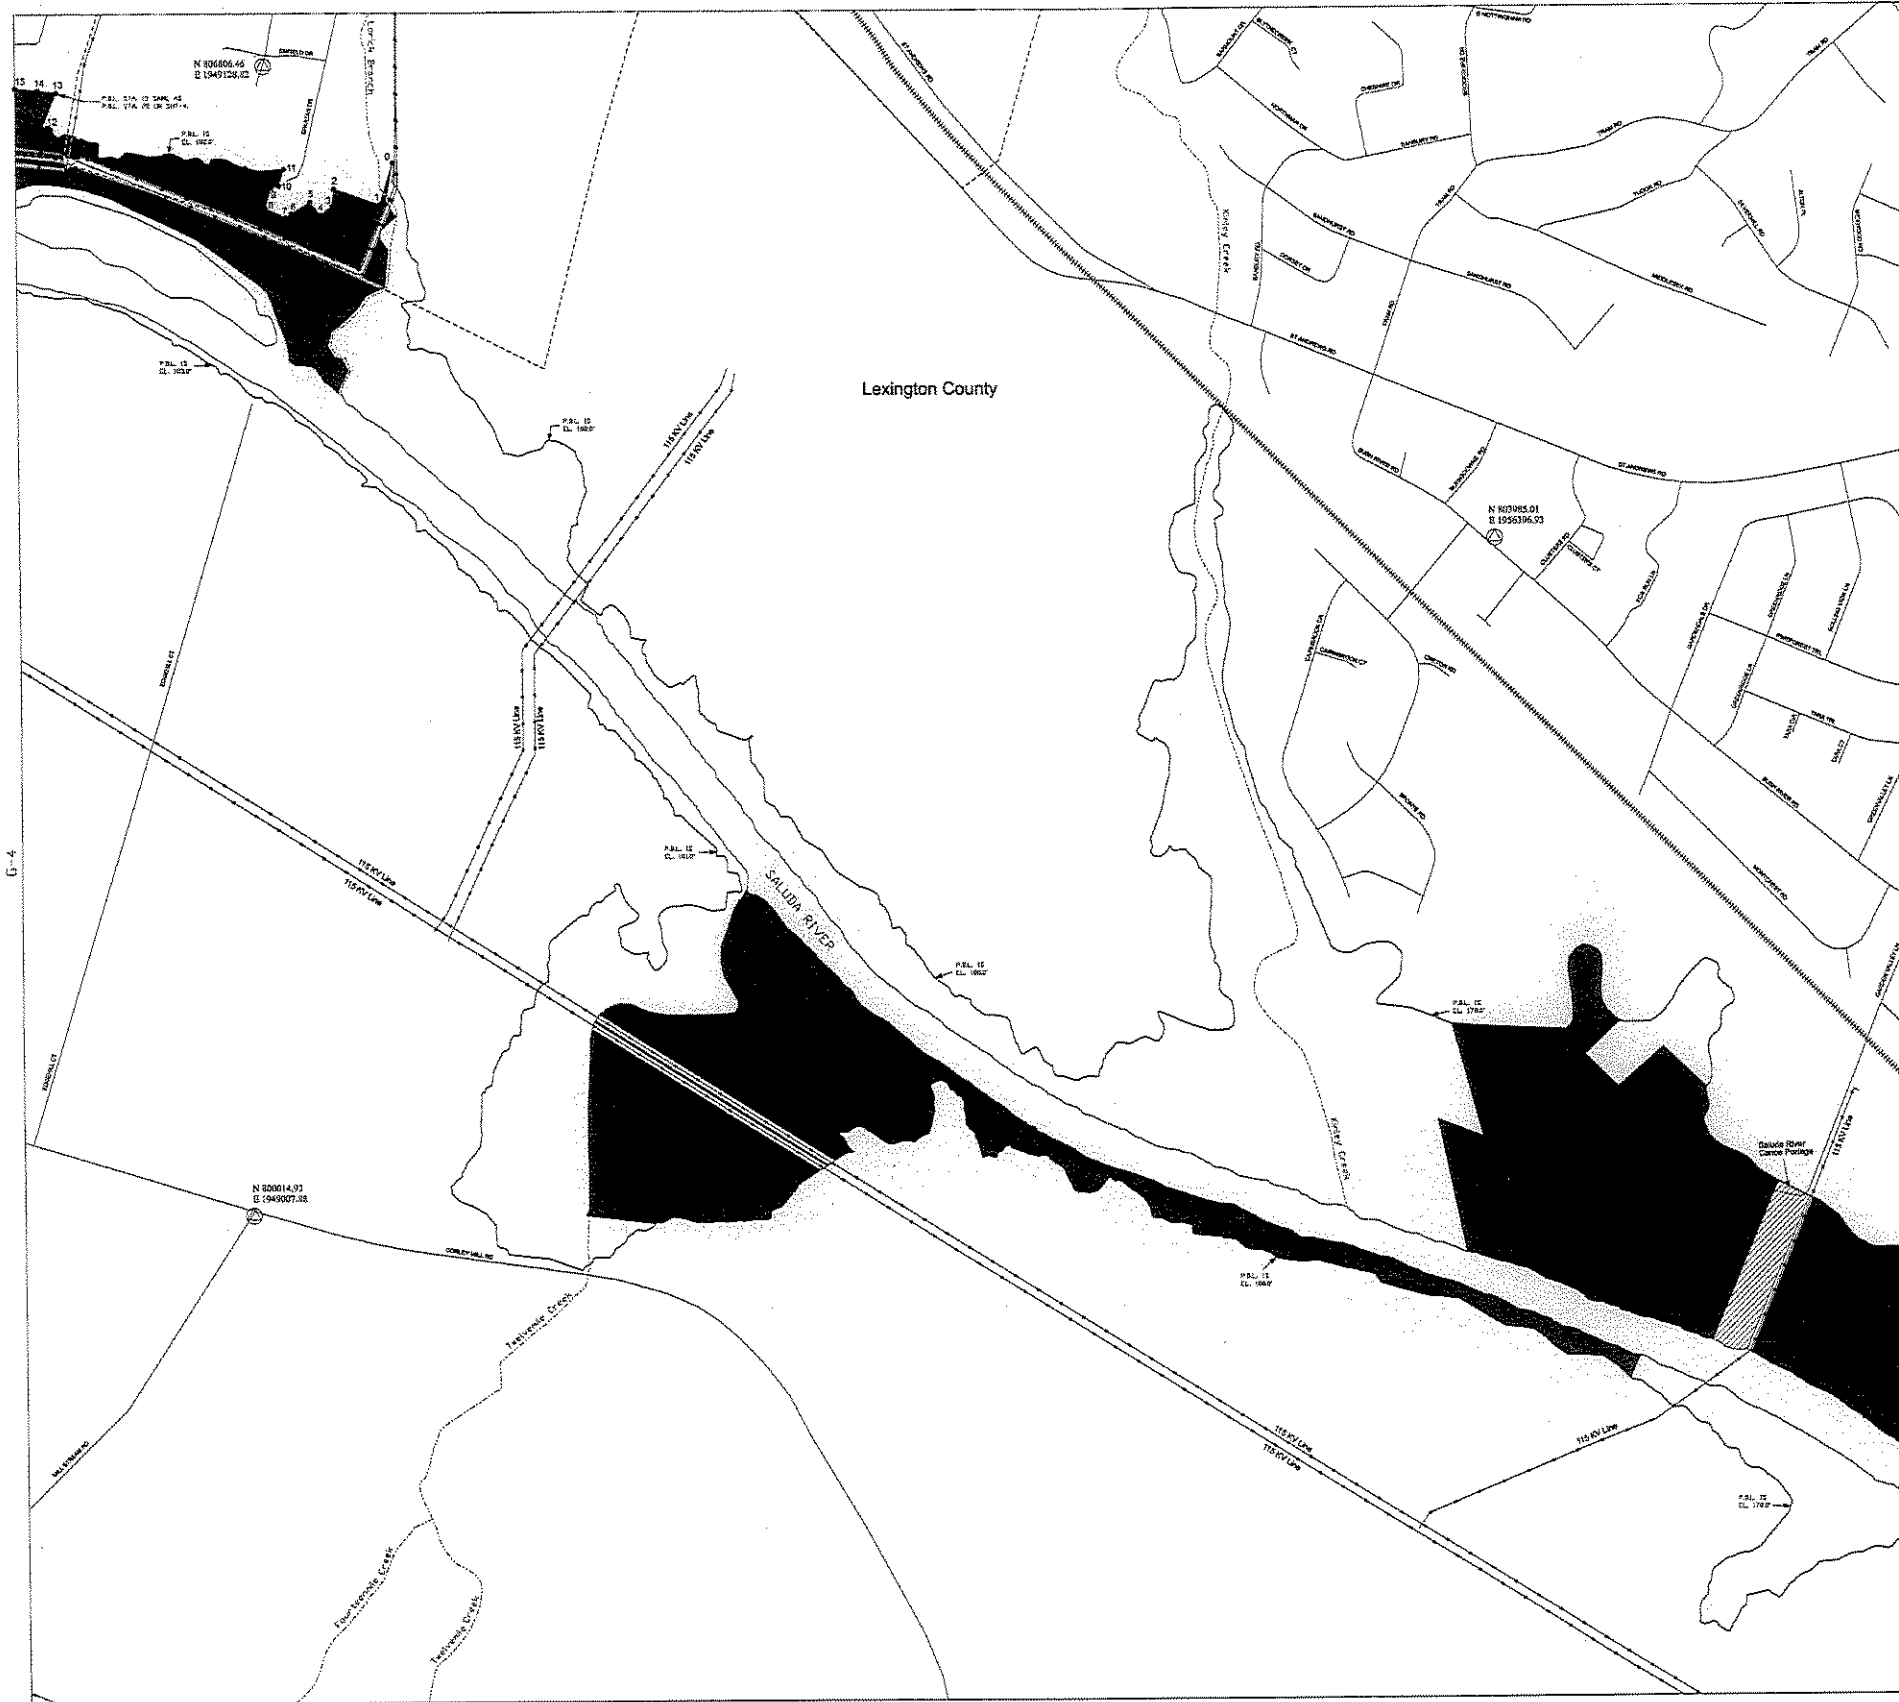

LEGEND

- Railroad
- Pipeline
- Transmission line
- Road
- Project Boundary Line
- Maximum Normal Operating Level (M.N.O.L.)
- Stream
- County Boundary
- Property owned in Fee by S.C.E. & G.
- ▨ Recreation areas owned in Fee by S.C.E. & G.

HORIZONTAL DATUM BASED ON THE SOUTH CAROLINA STATE PLANE COORDINATE SYSTEM 1983/2001 (INTERNATIONAL FOOT).

VERTICAL DATUM BASED ON NAVD83 (FEET).

TO CONVERT FROM S.C.E. & G. PLANT DATUM (PD) TO NAVD83 AND +21.5', THE PROJECT BOUNDARY HEREIN IS DEFINED BASED ON S.C.E. & G. SURVEYS AND RECORDS SURVEYS AND DEEDS ON RECORD UNLESS OTHERWISE NOTED. ALL AREAS OF THE PROJECT BOUNDARY THAT ARE ELEVATION CONTROLLED WERE PROVIDED BY S.C.E. & G. AND MAPPED BY GRIFFIN, INC.

STEREOCORRELATION PROCESS IN ACCORDANCE WITH NATIONAL MAP AGENCY STANDARDS. AERIAL PHOTOGRAPHY WAS FLOPPY AT A SCALE APPROXIMATELY 1 INCH = 400 FEET.

I, GERRARD BISHALEE, A PROFESSIONAL SOUTH CAROLINA PHOTOGRAMMETRIC SURVEYOR/MAPPER HAVE REVIEWED THE LAKE MURRAY PROJECT MAPS. THE PLANIMETRIC AND CONTOUR DATA ON SAID MAPS ARE IN ACCORDANCE WITH THE NATIONAL MAP AGENCY STANDARDS FOR THE SCALE OF 1"=400' AND WERE PRODUCED USING PHOTOGRAMMETRIC METHODS UNDER MY DIRECT SUPERVISION. ALL WORK IS BASED ON 1983/2001 SOUTH CAROLINA STATE PLANE COORDINATE SYSTEM (INTERNATIONAL FOOT) AND THE VERTICAL DATUM IS NAVD83 (FEET).

THIS DOCUMENT WAS ORIGINALLY ISSUED AND SEALED BY GERRARD BISHALEE, S-24333, ON JULY 2, 2009. THIS MEDIA SHALL NOT BE CONSIDERED A CERTIFIED RECORD.

I, DAVID HAYES, A PROFESSIONAL LAND SURVEYOR IN THE STATE OF SOUTH CAROLINA P.L.S. 11123, HAVE REVIEWED THIS PORTION OF THE LAKE MURRAY PROJECT BOUNDARY SHOWN HEREIN. THE LINES ARE EITHER OWNED IN FEE SIMPLE OR POSSESSED LONGER EASEMENTS OVER THE LANDS SHOWN ON THIS MAP THAT ARE INSIDE THE PROJECT BOUNDARY. THE PROJECT BOUNDARY LINES THAT ARE NOT CONTROLLED WERE BASED ON S.C.E. & G. SURVEYS AND RECORDS SURVEYS AND DEEDS OF RECORD.

GERRARD BISHALEE
 S.C. LICENSE NO. 11123
 2009
 GAY D. ENTON

EXHIBIT G SHEET G-3

DETAIL MAP OF PROJECT AREA
 SHEET 3 OF 77
 SALUDA HYDROELECTRIC PROJECT NO. 516
 SOUTH CAROLINA ELECTRIC & GAS COMPANY

SCALE 1 INCH = 400 FEET

0 400 800 1600
 FEET

DATE: AUGUST 2009